






 









LEGEND

-  NEW CLIMATE CONTROLLED CENTER 34,000 S.F.
 -  NEW CANYON
 -  PRIMARY CIRCULATION 5,200 L.F.
 -  SECONDARY CIRCULATION
 -  TRAIL ENTRY / EXIT
 -  SERVICE PATH
 -  TRAM PATH
 -  TRAM STOP
-
-  EXIST CLIMATE CONTROLLED BUILDING 35,000 S.F.
 -  NEW CLIMATE CONTROL ON EXIST. STRUCTURE 24,000 S.F.
 -  EXHIBIT
 -  SERVICE / SUPPORT
 -  CONSERVATION
 -  CONTROLLED ACCESS 24,000 S.F.

LOOP 1 5,700
 LOOP 2 + 2300
 LOOP 3 + 2,700

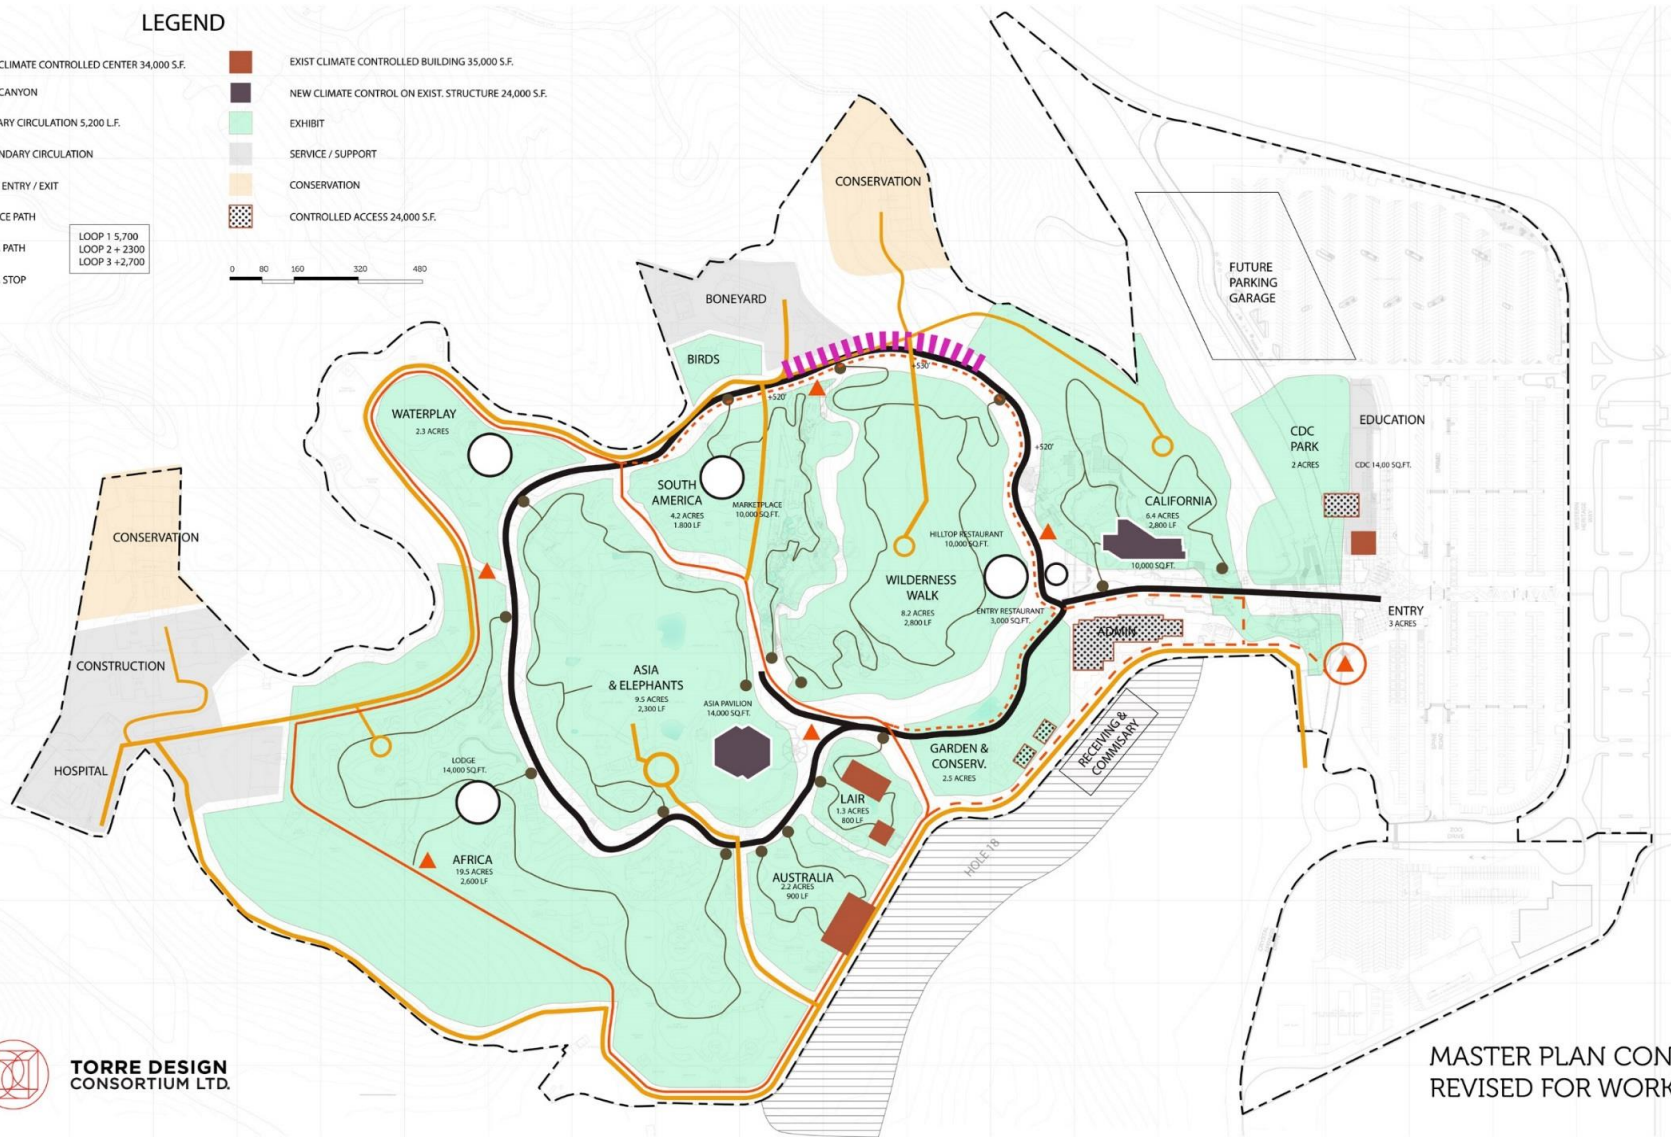

**TORRE DESIGN
 CONSORTIUM LTD.**

MASTER PLAN CONCEPT
 REVISED FOR WORKSHOP 2